



UPRIGHT GREEN

ACCENT BURGUNDY

DECK BROWN

PLASTIC GREEN

HDPE BEIGE

HDPE2C N/A

SHADE EVERGREEN

ROOF N/A

CABLE N/A

MAX/APEX N/A

TOWN PARK REDINGTON BEACH FL

645-147585

PLEASE NOTE: RENDERINGS ARE FOR VISUAL PURPOSES ONLY. ANY PRODUCTS AND/OR SITE DETAILS HEREIN MAYBE SUBJECT TO CHANGE WITHOUT NOTICE.



play&park
structures
A PLAYCORE Company

544 CHESTNUT ST.
CHATTANOOGA, TN 37402
800.727.1907
PLAYANDPARK.COM



UPRIGHT GREEN

ACCENT BURGUNDY

DECK BROWN

PLASTIC GREEN

HDPE BEIGE

HDPE2C N/A

SHADE EVERGREEN

ROOF N/A

CABLE N/A

MAX/APEX N/A

TOWN PARK
REDINGTON BEACH FL

645-147585

PLEASE NOTE: RENDERINGS ARE FOR VISUAL PURPOSES ONLY. ANY PRODUCTS AND/OR SITE DETAILS HEREIN MAYBE SUBJECT TO CHANGE WITHOUT NOTICE.



544 CHESTNUT ST.
CHATTANOOGA, TN 37402
800.727.1907
PLAYANDPARK.COM

Town Park
105 164th Ave
Redington Beach FL 33708

Bliss Products and Services

This play equipment is recommended for children ages:
2-5 or 5-12

Minimum Area Required:
40'-0" x 40'-0"

Scale: 3/16" = 1'-0"
This drawing can be scaled only when in an 11" x 17" format

Drawn By:
Tiffany Brown
Date:
11/16/21
Quote Number:
645-147585


play&park
structures
A PLAYCORE company

544 Chestnut Street
Chattanooga, TN 37402
800-727-1907 / www.playandpark.com



Total Play Components	16
Elevated Play Components	8
Elevated Play Components Accessible by Ramp	0 Req. 0
Elevated Components Accessible by Transfer	7 Req. 4
Accessible Ground Level Components Shown	8 Req. 3
Different Types of Ground Level Components	4 Req. 3

User Capacity	60-70
Critical Fall Height	6'-0"

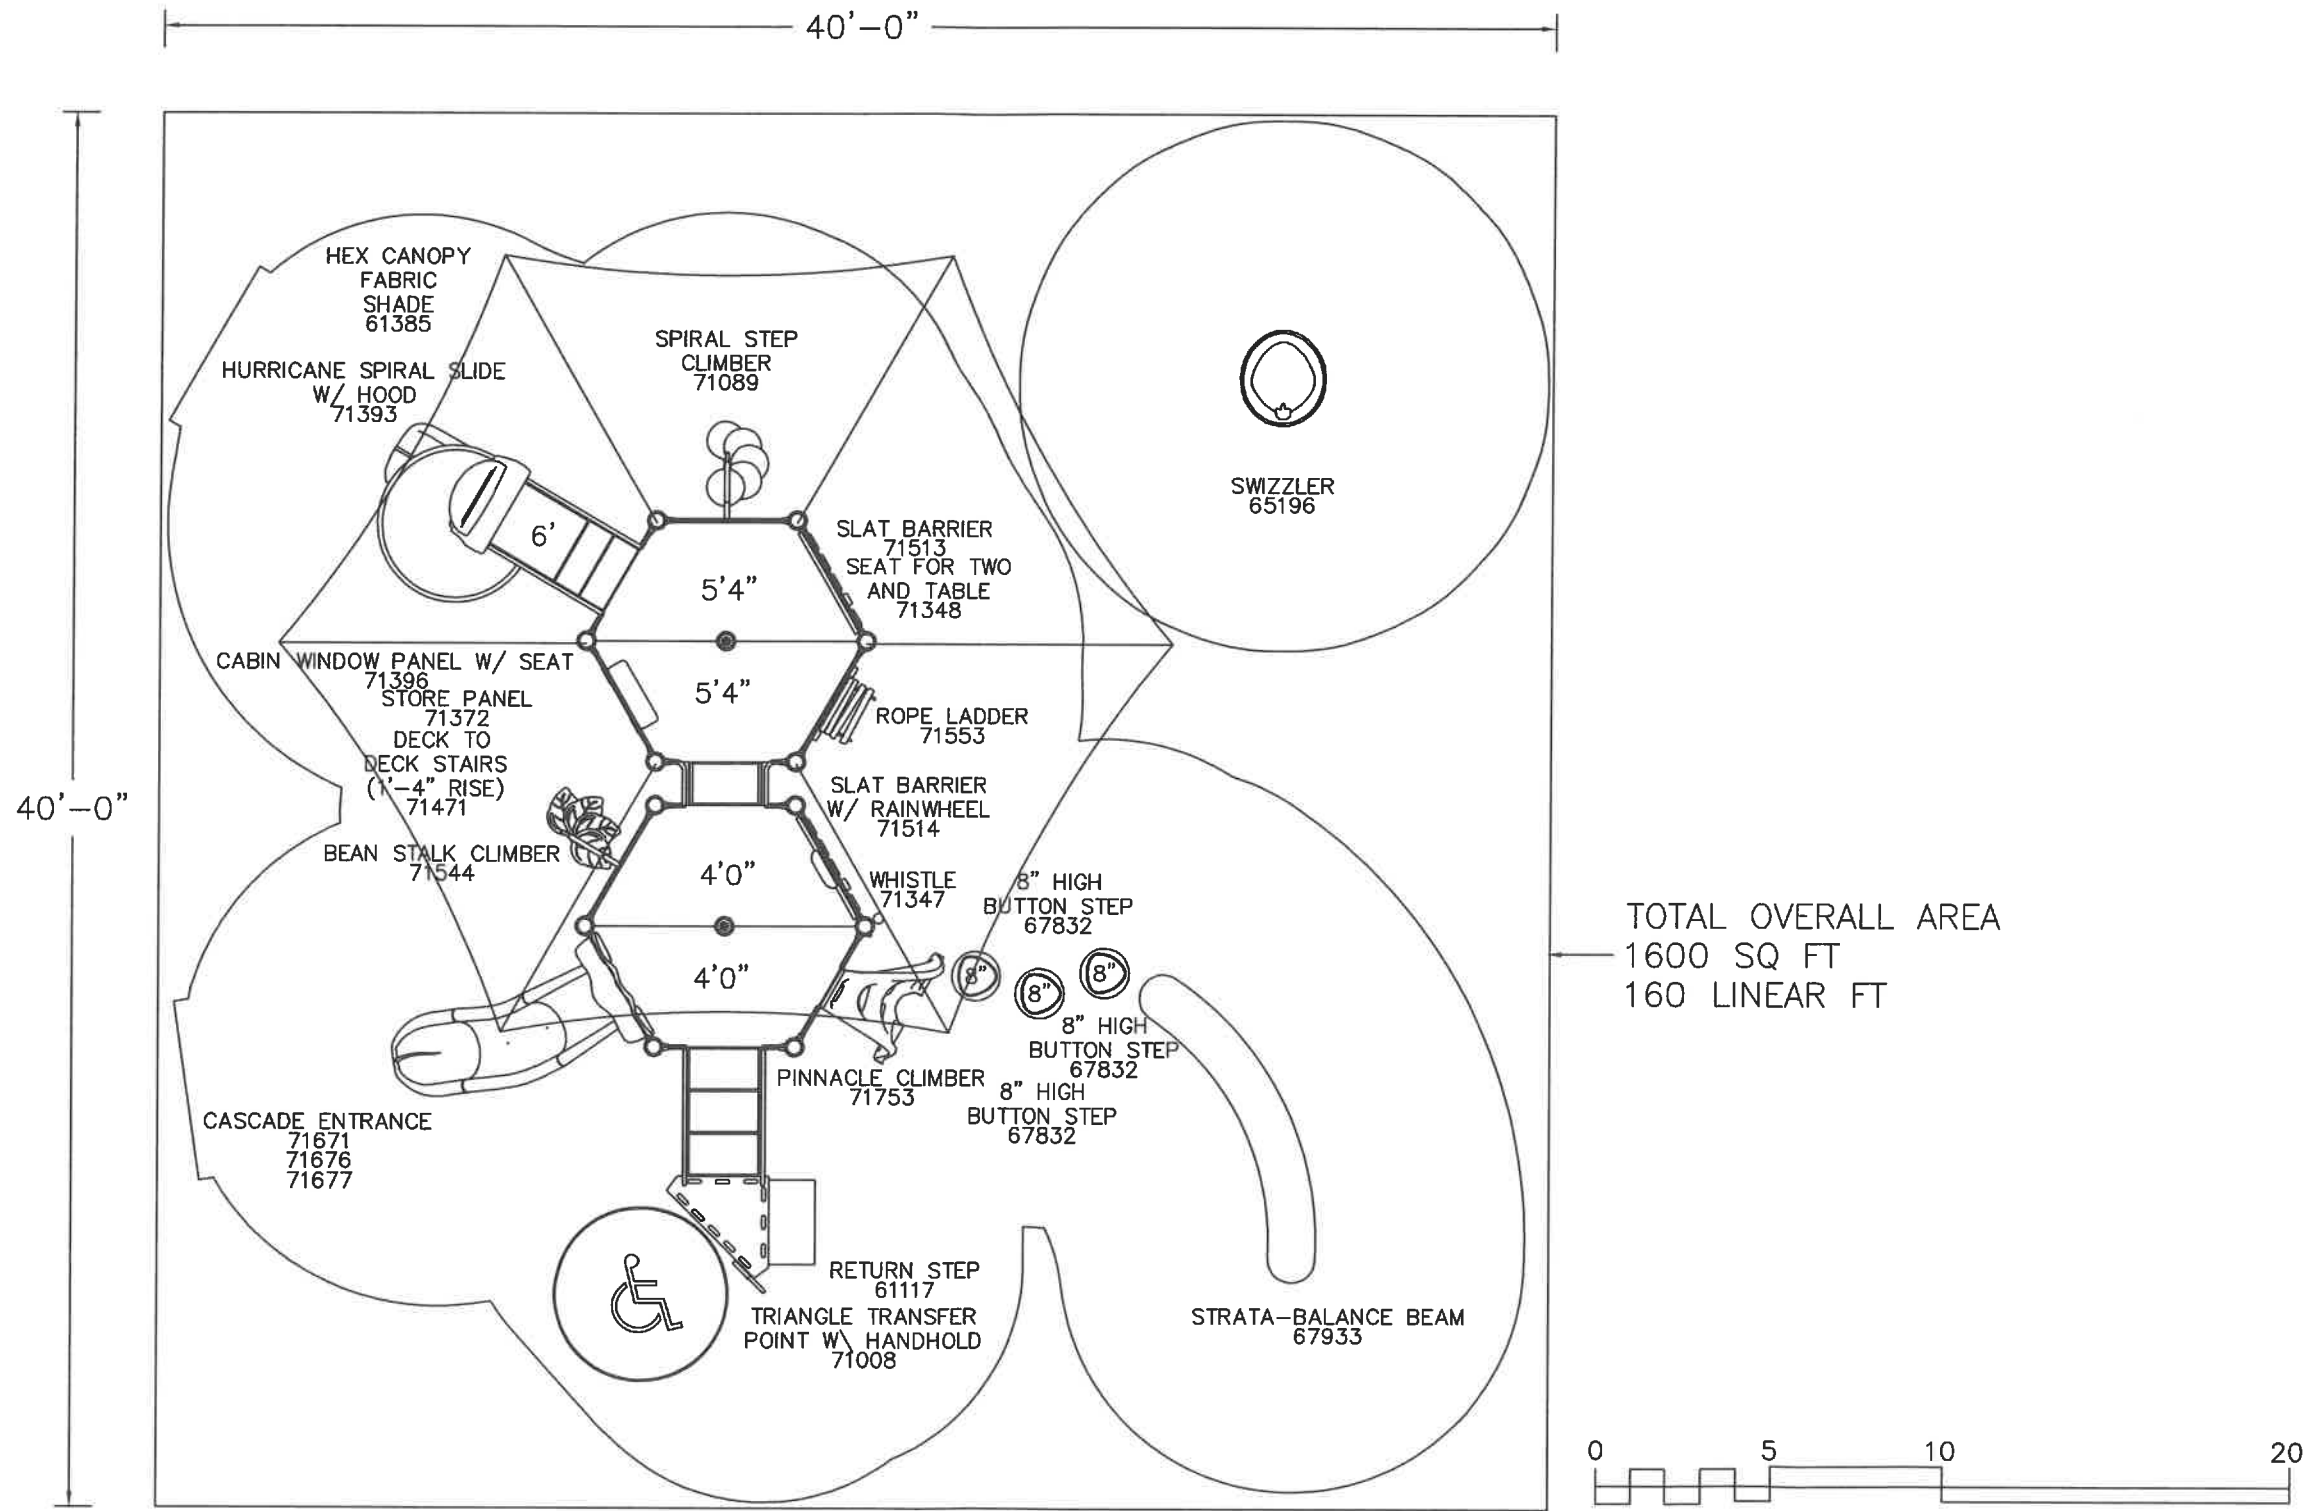

TOTAL OVERALL AREA
1600 SQ FT
160 LINEAR FT

It is the manufacturer's opinion that the structure shown herein complies with current ada standards concerning accessibility if used with proper accessible surfacing and together with other necessary ground level play equipment. Top View drawings and measurements are for overall site and structure appearance purposes. Top view should not be conceived as a construction detail; therefore, all measurements and slope requirements should be field verified prior to construction. **IMPORTANT:** Never install play equipment over hard, unresilient surfaces such as asphalt, concrete, or compacted earth. It is the owner's responsibility to ensure the "minimum area required" contains an appropriate amount of resilient material to cushion accidental falls.